


## Fire-rated anti-vandal shutter

## Internal

## Aluminium frame glazing unit

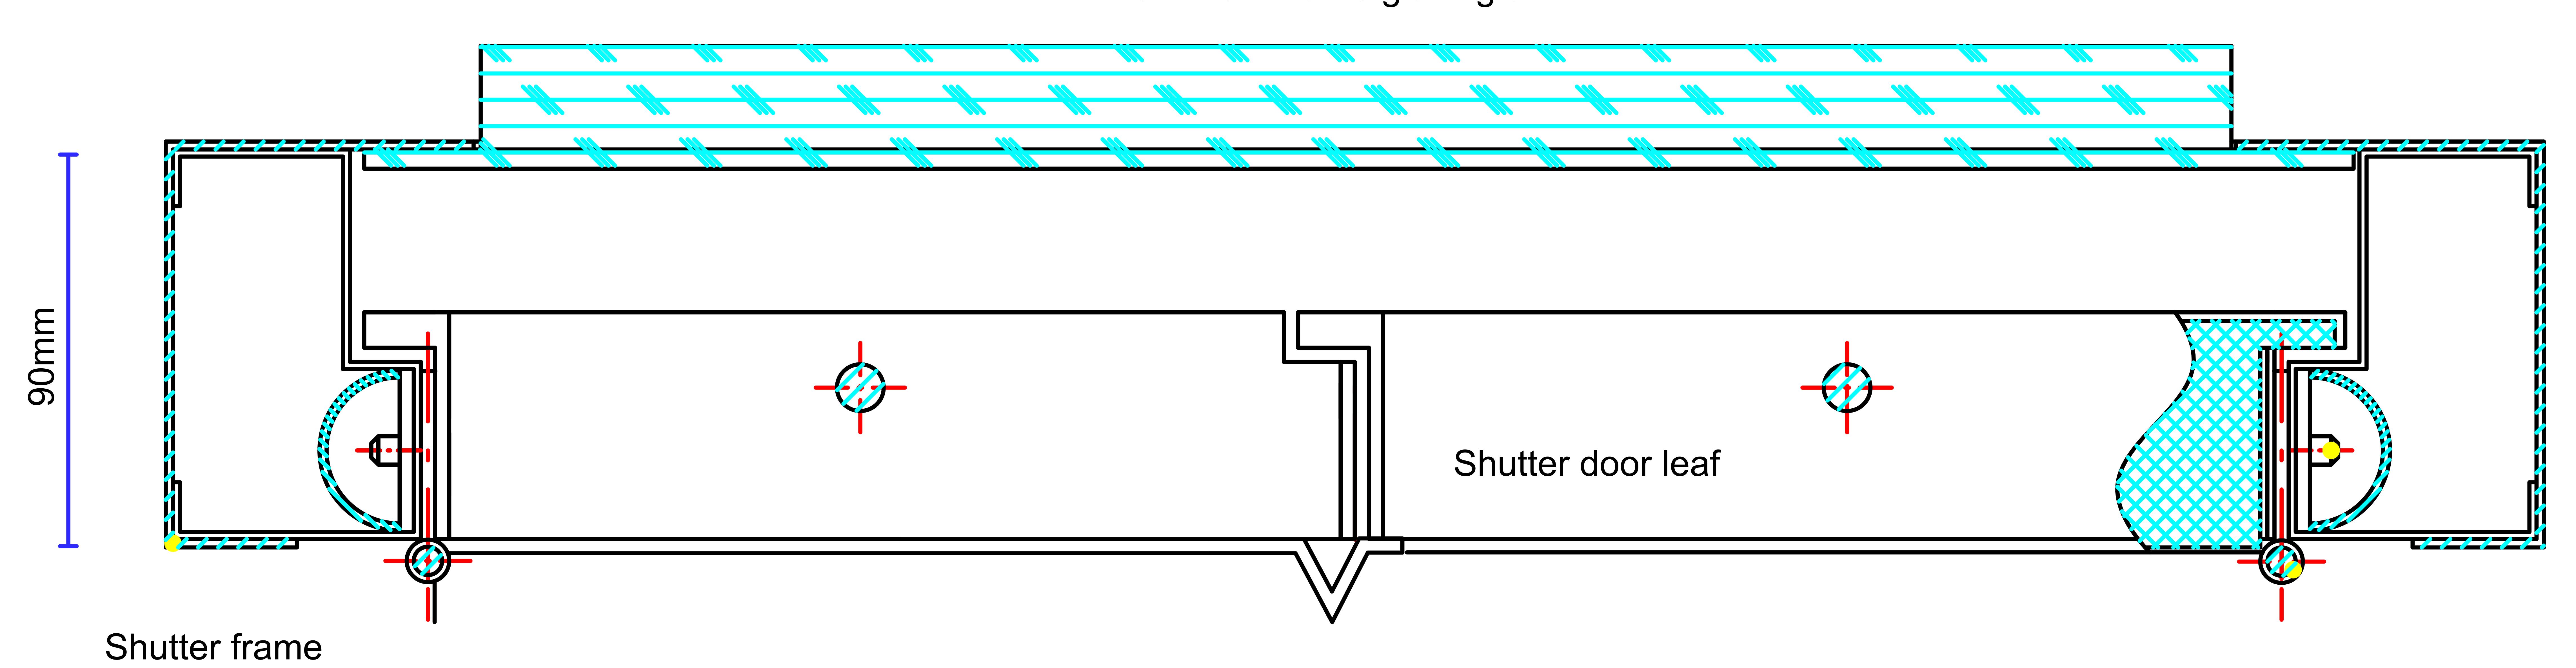

External